
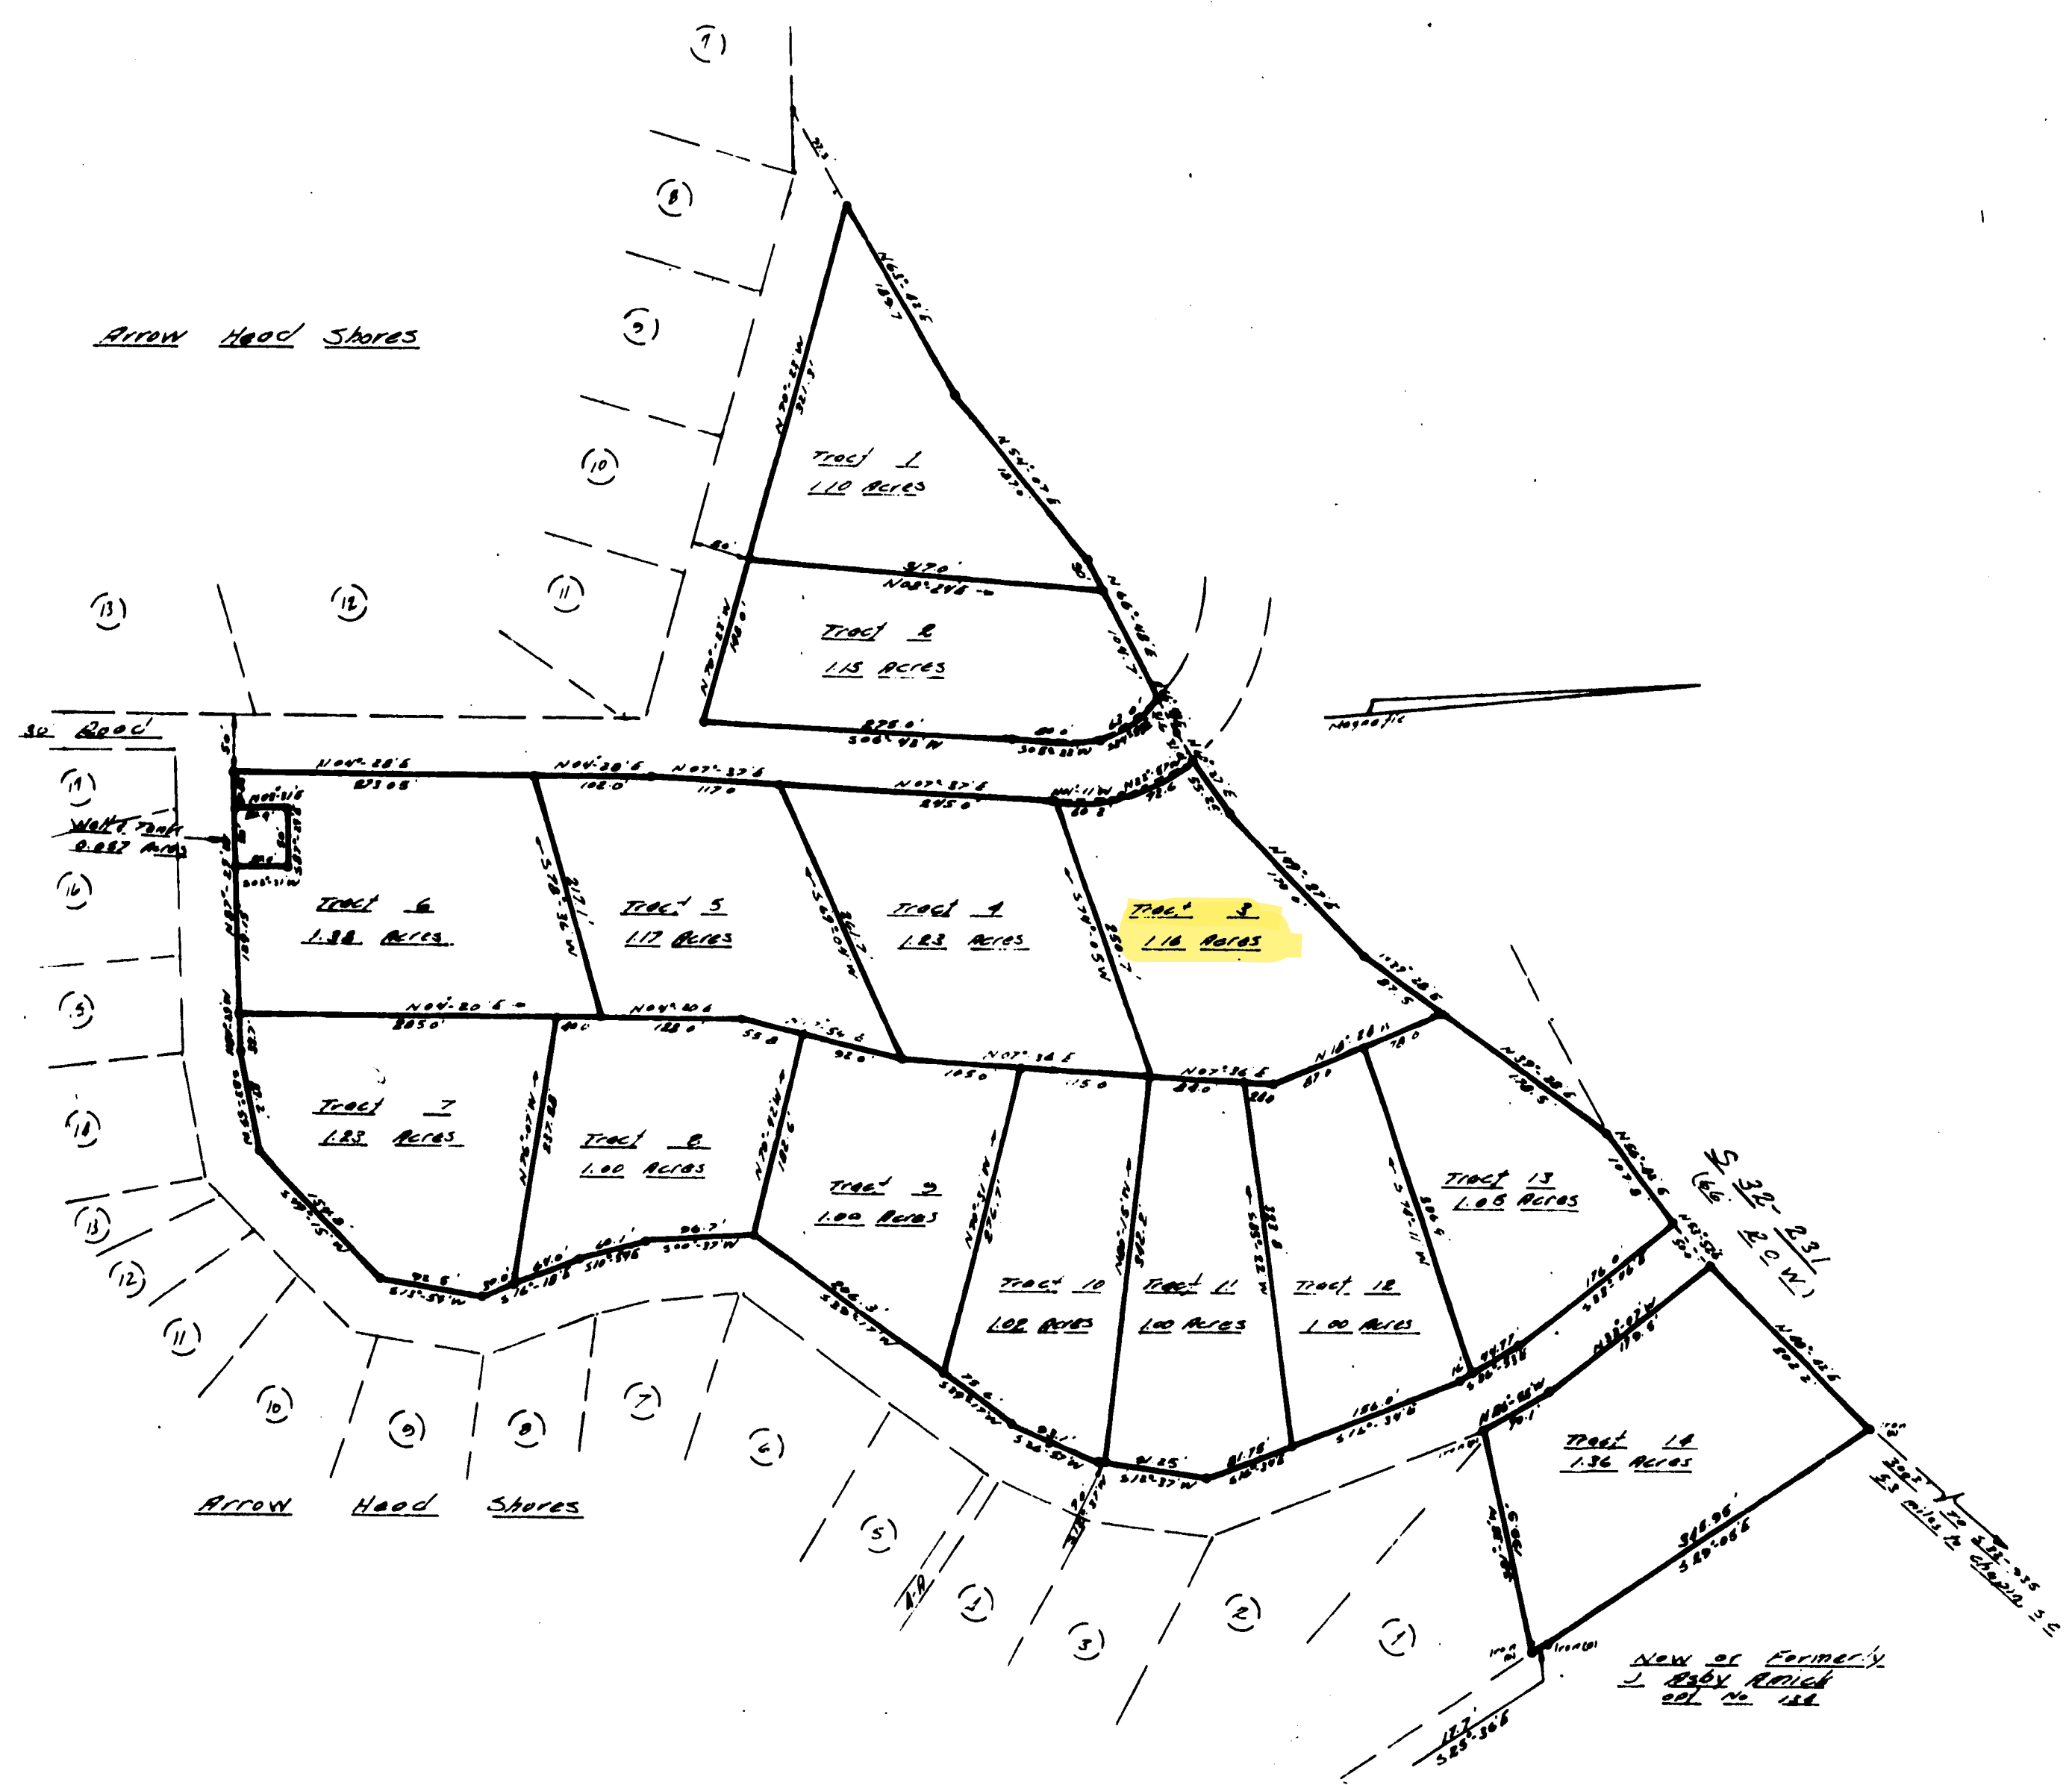


FILED
JUN 23 4 09 PM '83
JOHN W. BOBERT
LEXINGTON COUNTY

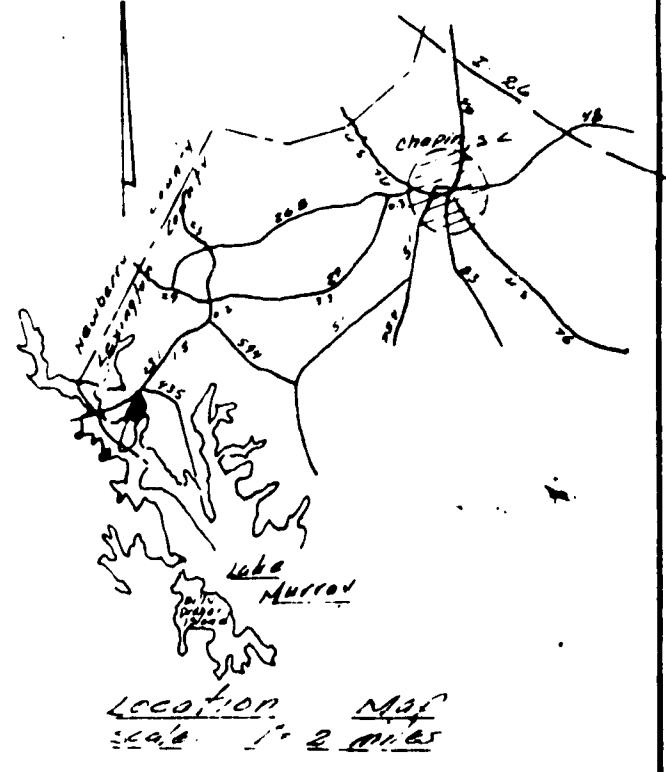

LEXINGTON COUNTY
PLANNING COMMISSION
APR 1 9 1983
[Signature]

Business Records Corporation
1032 East Lindsay Str. • Greensboro, N.C. 27406

Plot of Portion of

Arrow Head Shores

SCALE: 1" = 100'

DATE: 5-20-77

MADE BY: *[Signature]*

IN Lexington County, Near Chapin, S. C.

Prepared by: *[Signature]*

DATE: 5-20-77

Certificate of Accuracy:
I hereby certify that the plan shown and described herein is a true, correct and accurate survey required by the subdivision regulations for Lexington County and that the measurements shown were made in the field in accordance with the specifications set forth in said regulations. *[Signature]*